

OTHER LAND AARAJI  
NO .613

OTHER LAND  
AARAJI NO.  
1777/ 614

OTHER LAND AARAJI  
NO. 1887/1777


OTHER LAND AARAJI  
NO. 1778/614

**PROPOSED SITE PLAN OF ARAJI NO. 614**  
**APPLICANT-THE OMKAR SECONDARY SCHOOL**  
**RUN- BY NISHANT ADUCATIONAL SOCIETY**

AT- VILLAGE LADANI teh. BLOCK MAVLI  
,UDAIPUR [RAJ]

PLAY GROUND 43..97x45.42  
sqm

OTHER LAND  
AARAJI NO. 1776/614

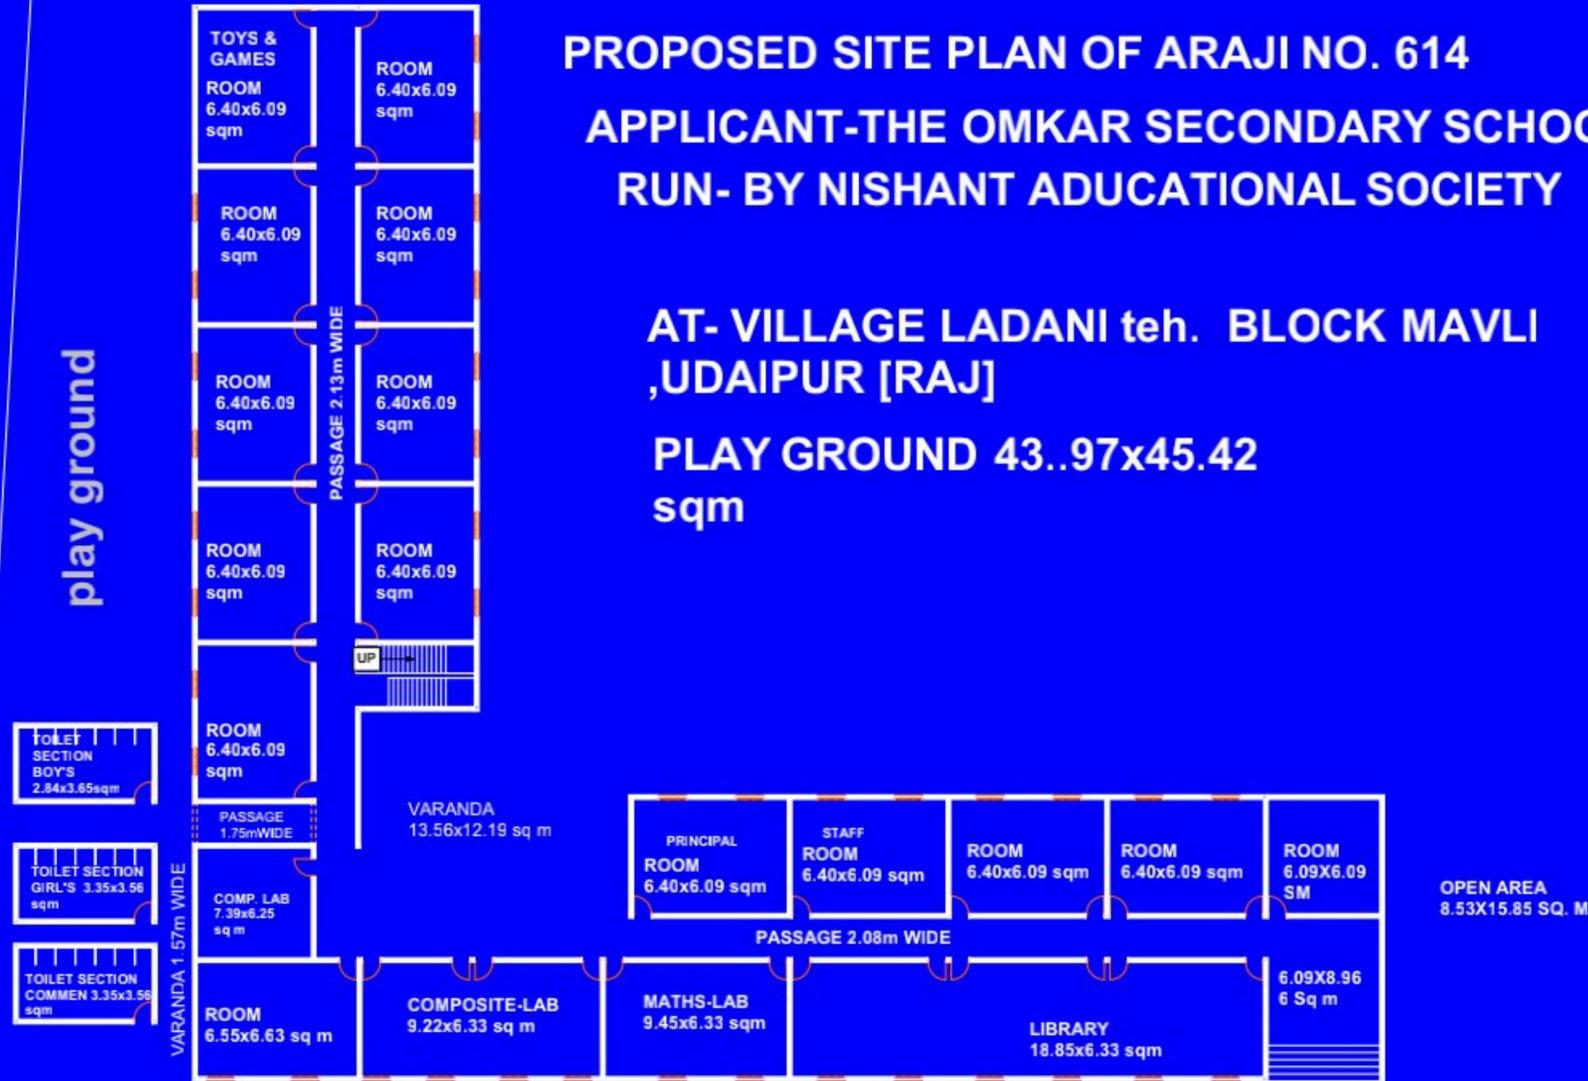

N

GARDEN 114.32x44.51  
sqm

GROUND FLOOR

ROAD

**PROPOSED SITE PLAN OF ARAJI NO. 614  
APPLICANT-THE OMKAR SECONDARY SCHOOL  
RUN- BY NISHANT ADUCATIONAL SOCIETY**

**AT- VILLAGE LADANI teh. BLOCK MAVLI  
,UDAIPUR [RAJ]**



**FIRST FLOOR**